



ESC 1:25

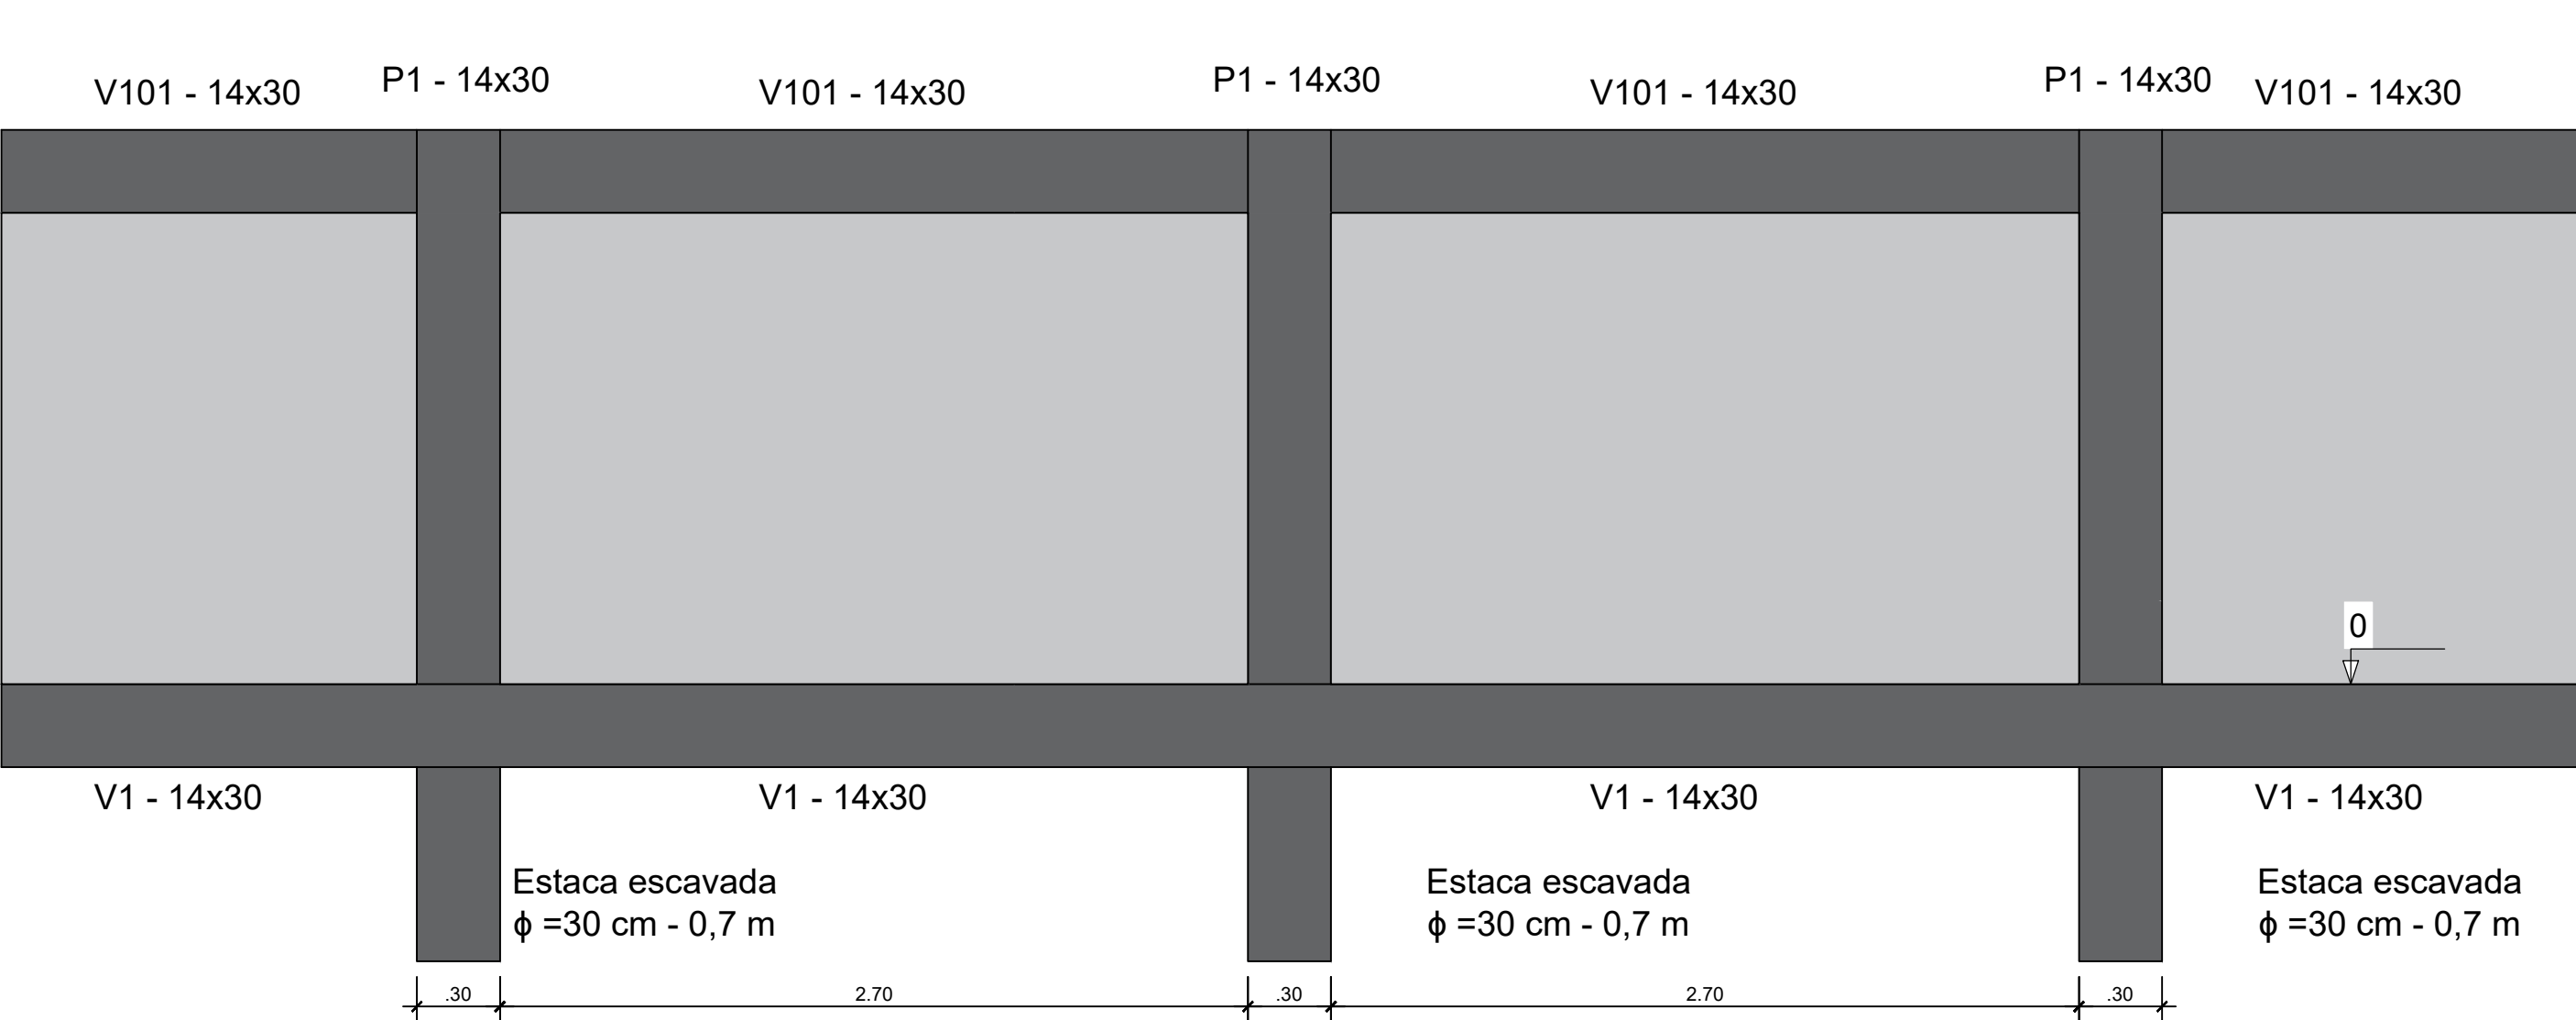

P1 (14 x 30)

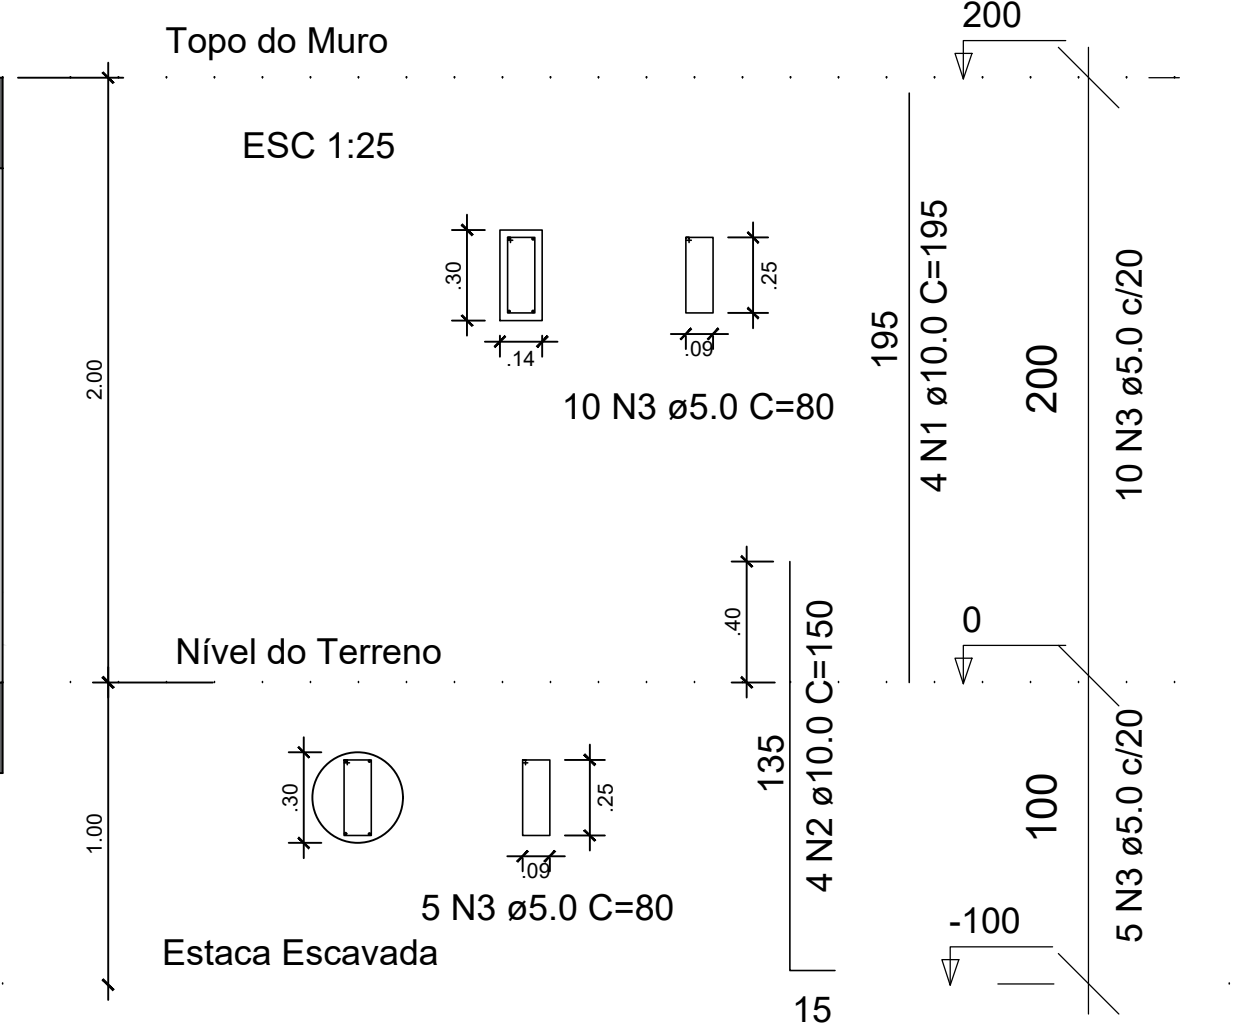

V1 & V101 (14 x 30)

ESC 1:25

